


NO.	DATE	ISSUE/REVISIONS	DRAWN BY	DESIGN	FIELD REVIEW	QC CHECK
1	09/27/03	DRAFT REMEDIAL INVESTIGATION WORK PLAN	RH	09/03	MB	09/03



ASHLAND / NSP LAKEFRONT PROPERTY
DRAFT REMEDIAL INVESTIGATION
WORKPLAN

FIGURE 13
OU #2 GROUNDWATER SAMPLE
LOCATIONS

PROJ. NO.	WIDNR940116
DATE	09/27/03

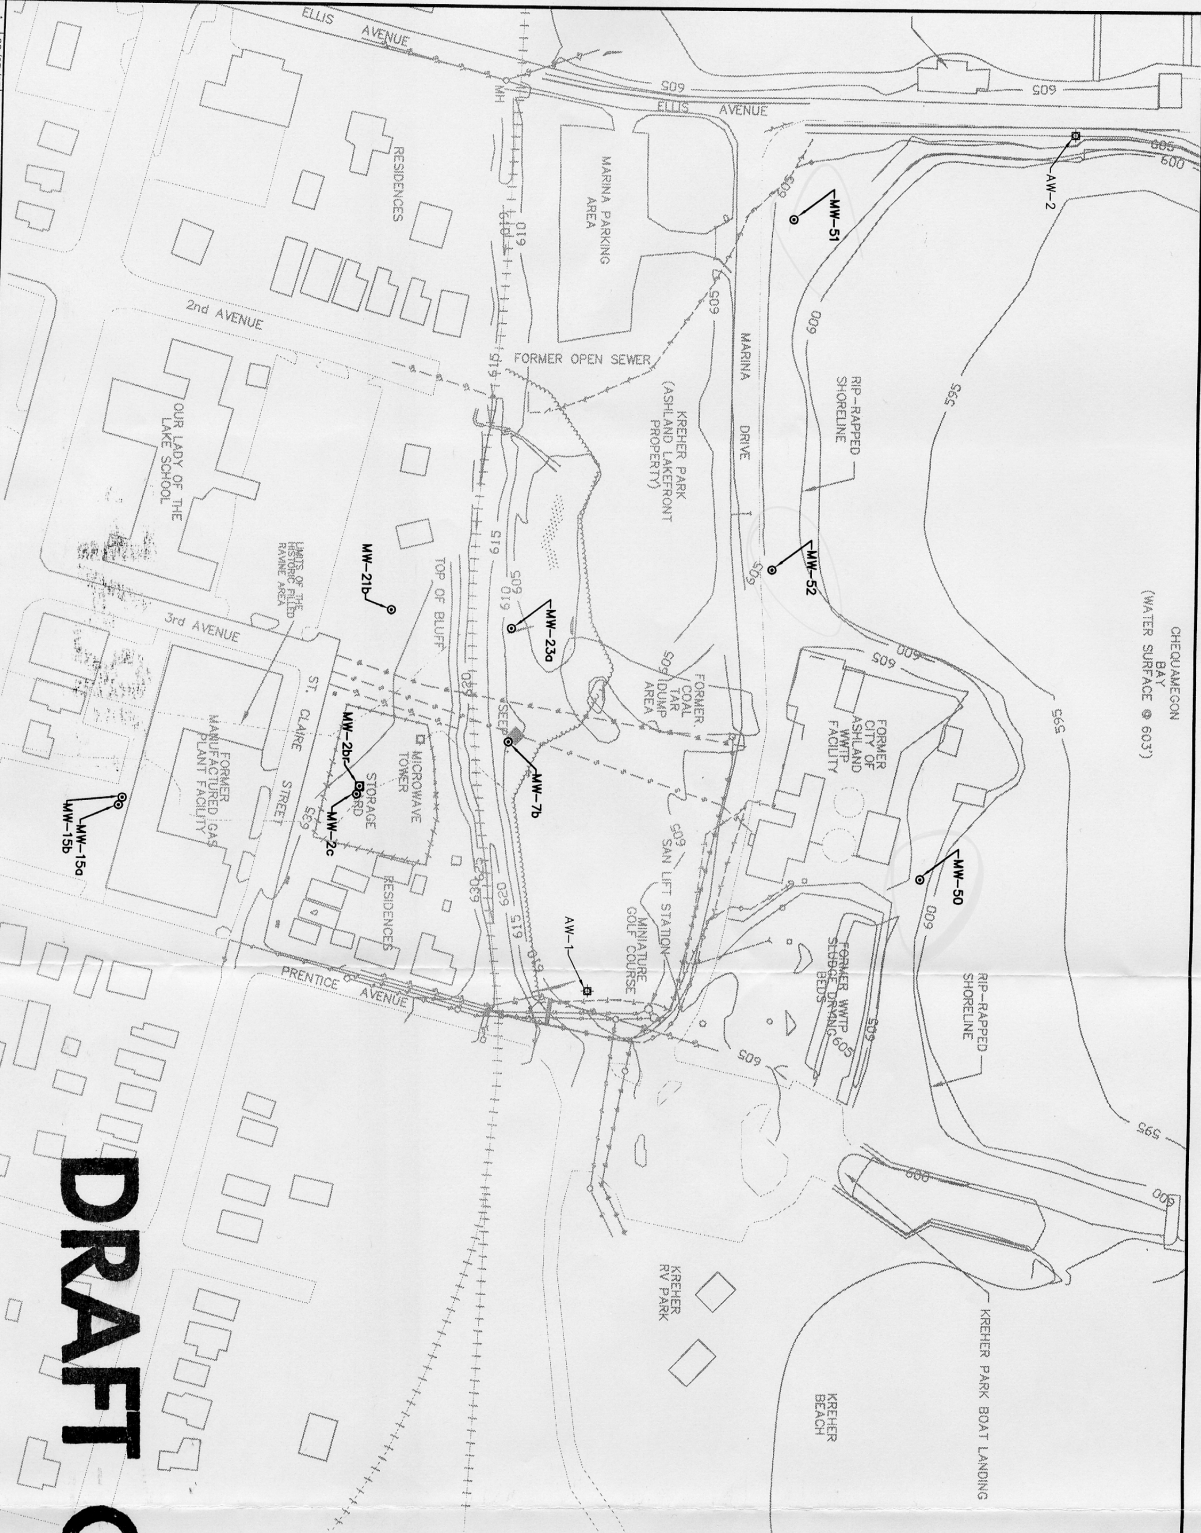

LEGEND

- PROPOSED PIEZOMETER
- PROPOSED DEEP WELL TO BEDROCK
- EXISTING ARTESIAN WELL
- TOPOGRAPHIC CONTOUR (5' INTERVAL)
- UNDERGROUND GAS LINE
- UNDERGROUND ELECTRIC LINE
- UNDERGROUND TELEPHONE LINE
- UNDERGROUND WATER LINE
- UNDERGROUND SANITARY SEWER
- UNDERGROUND STORM SEWER
- CULVERT
- FENCE LINE

